



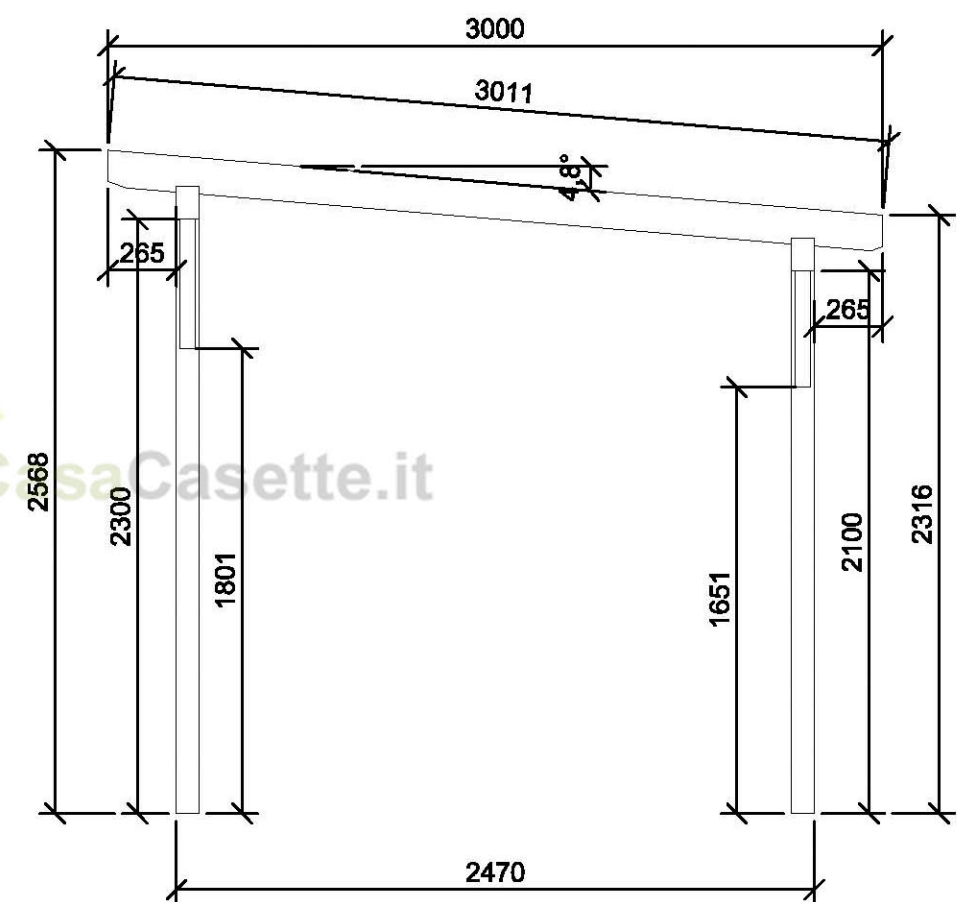

**Carport 3x5m
88x88mm**

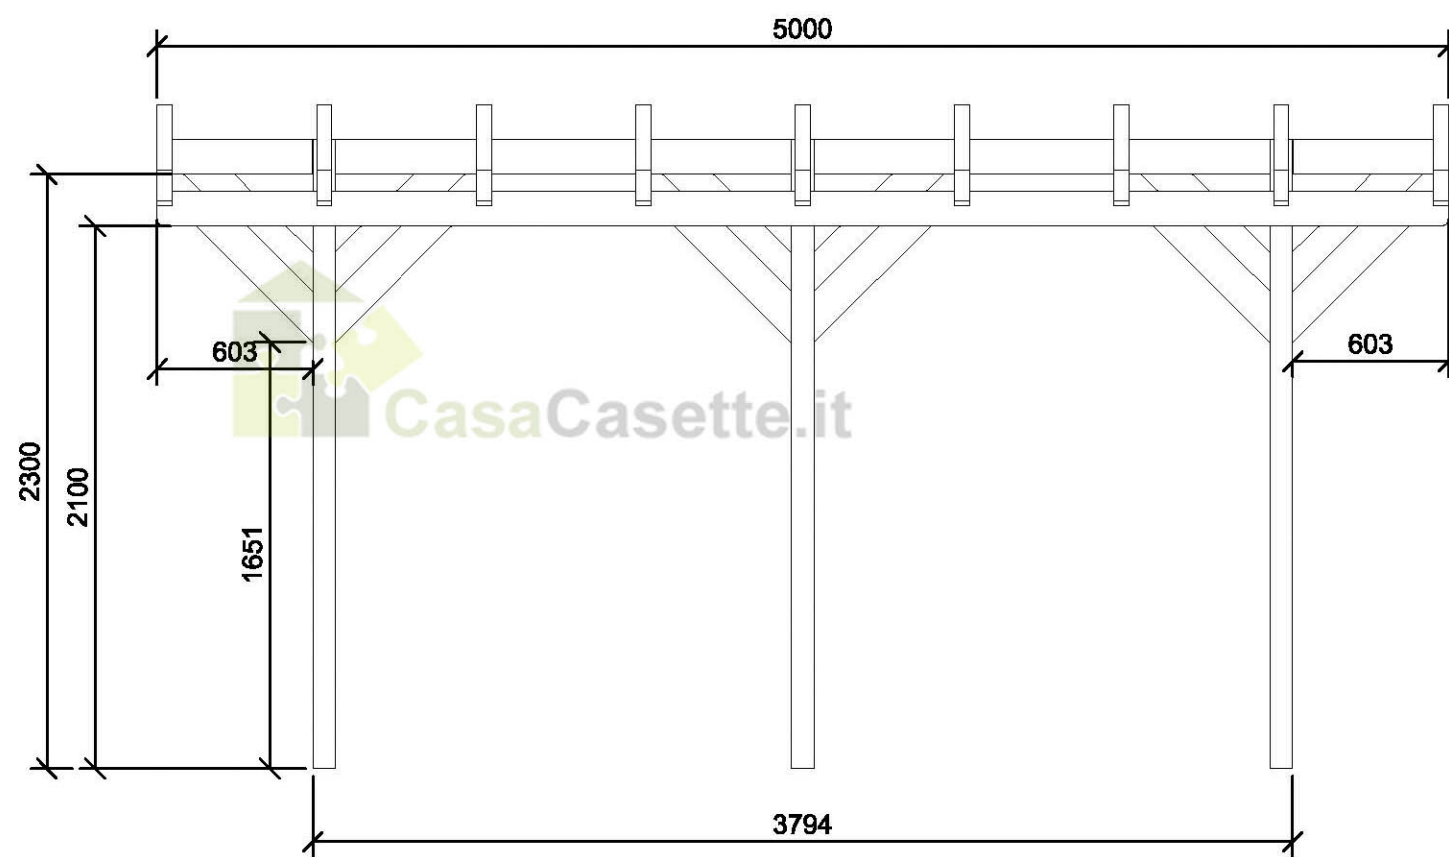